



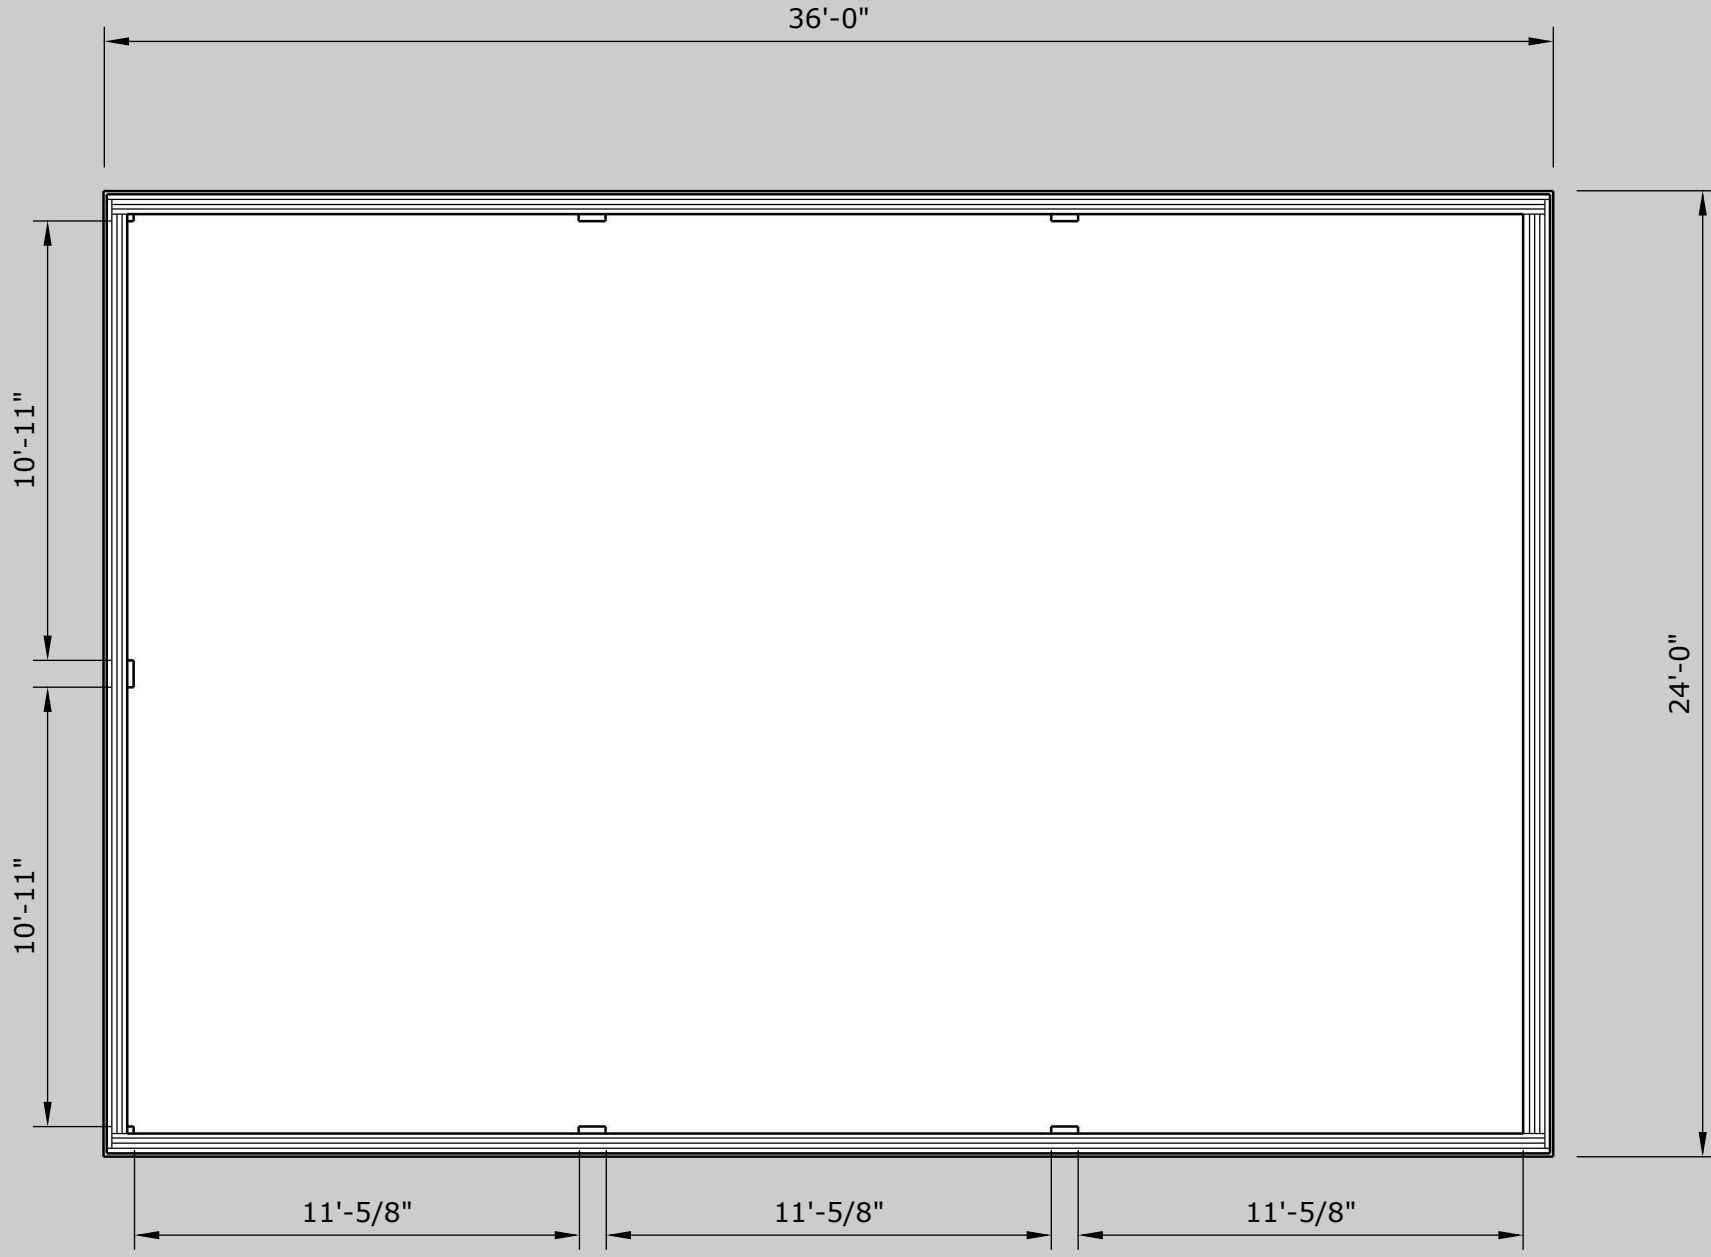


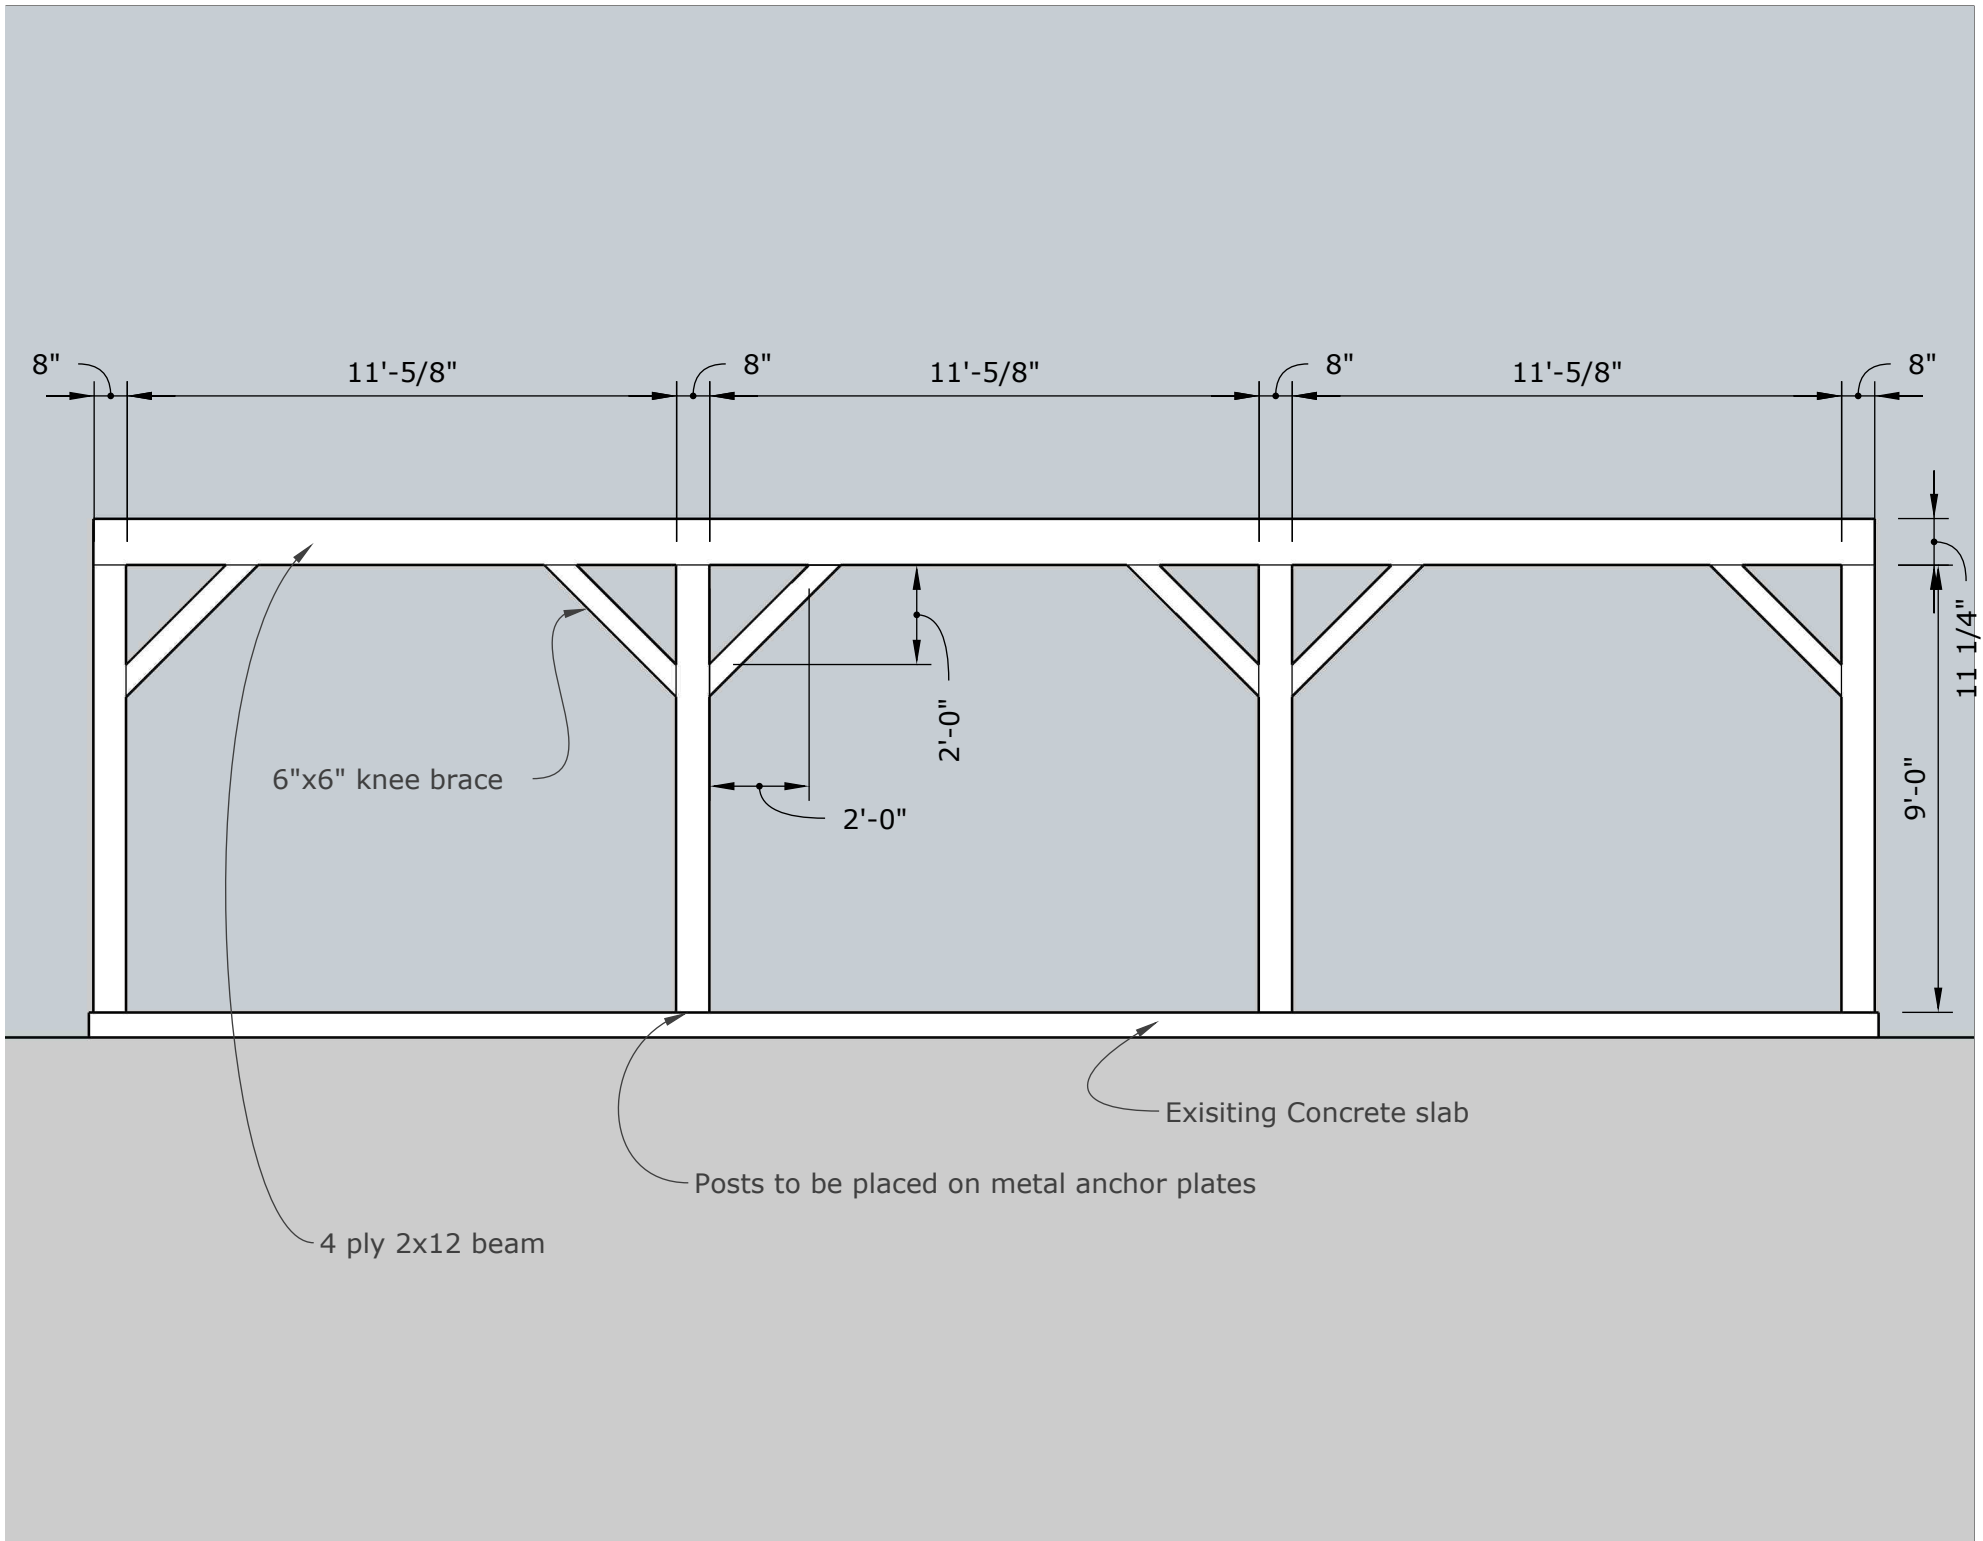








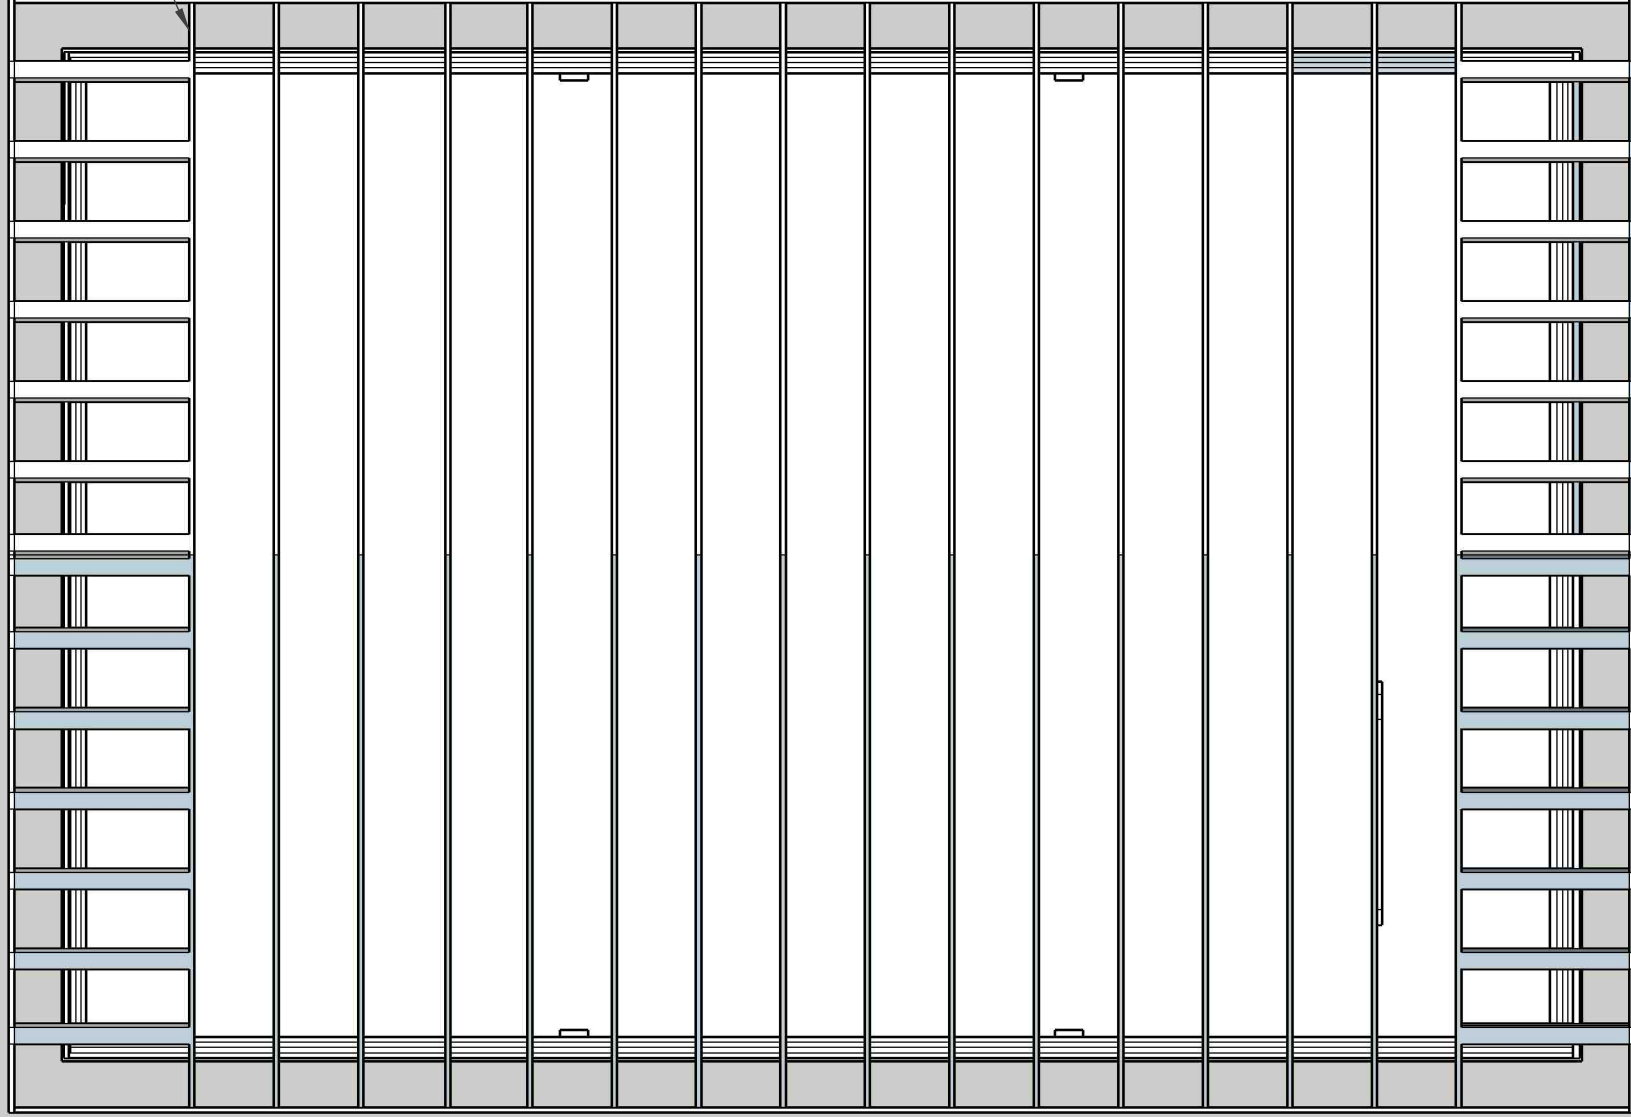

engineered Trusses spaced at 24 oc, 4/12 pitch, 14" +/- overhang

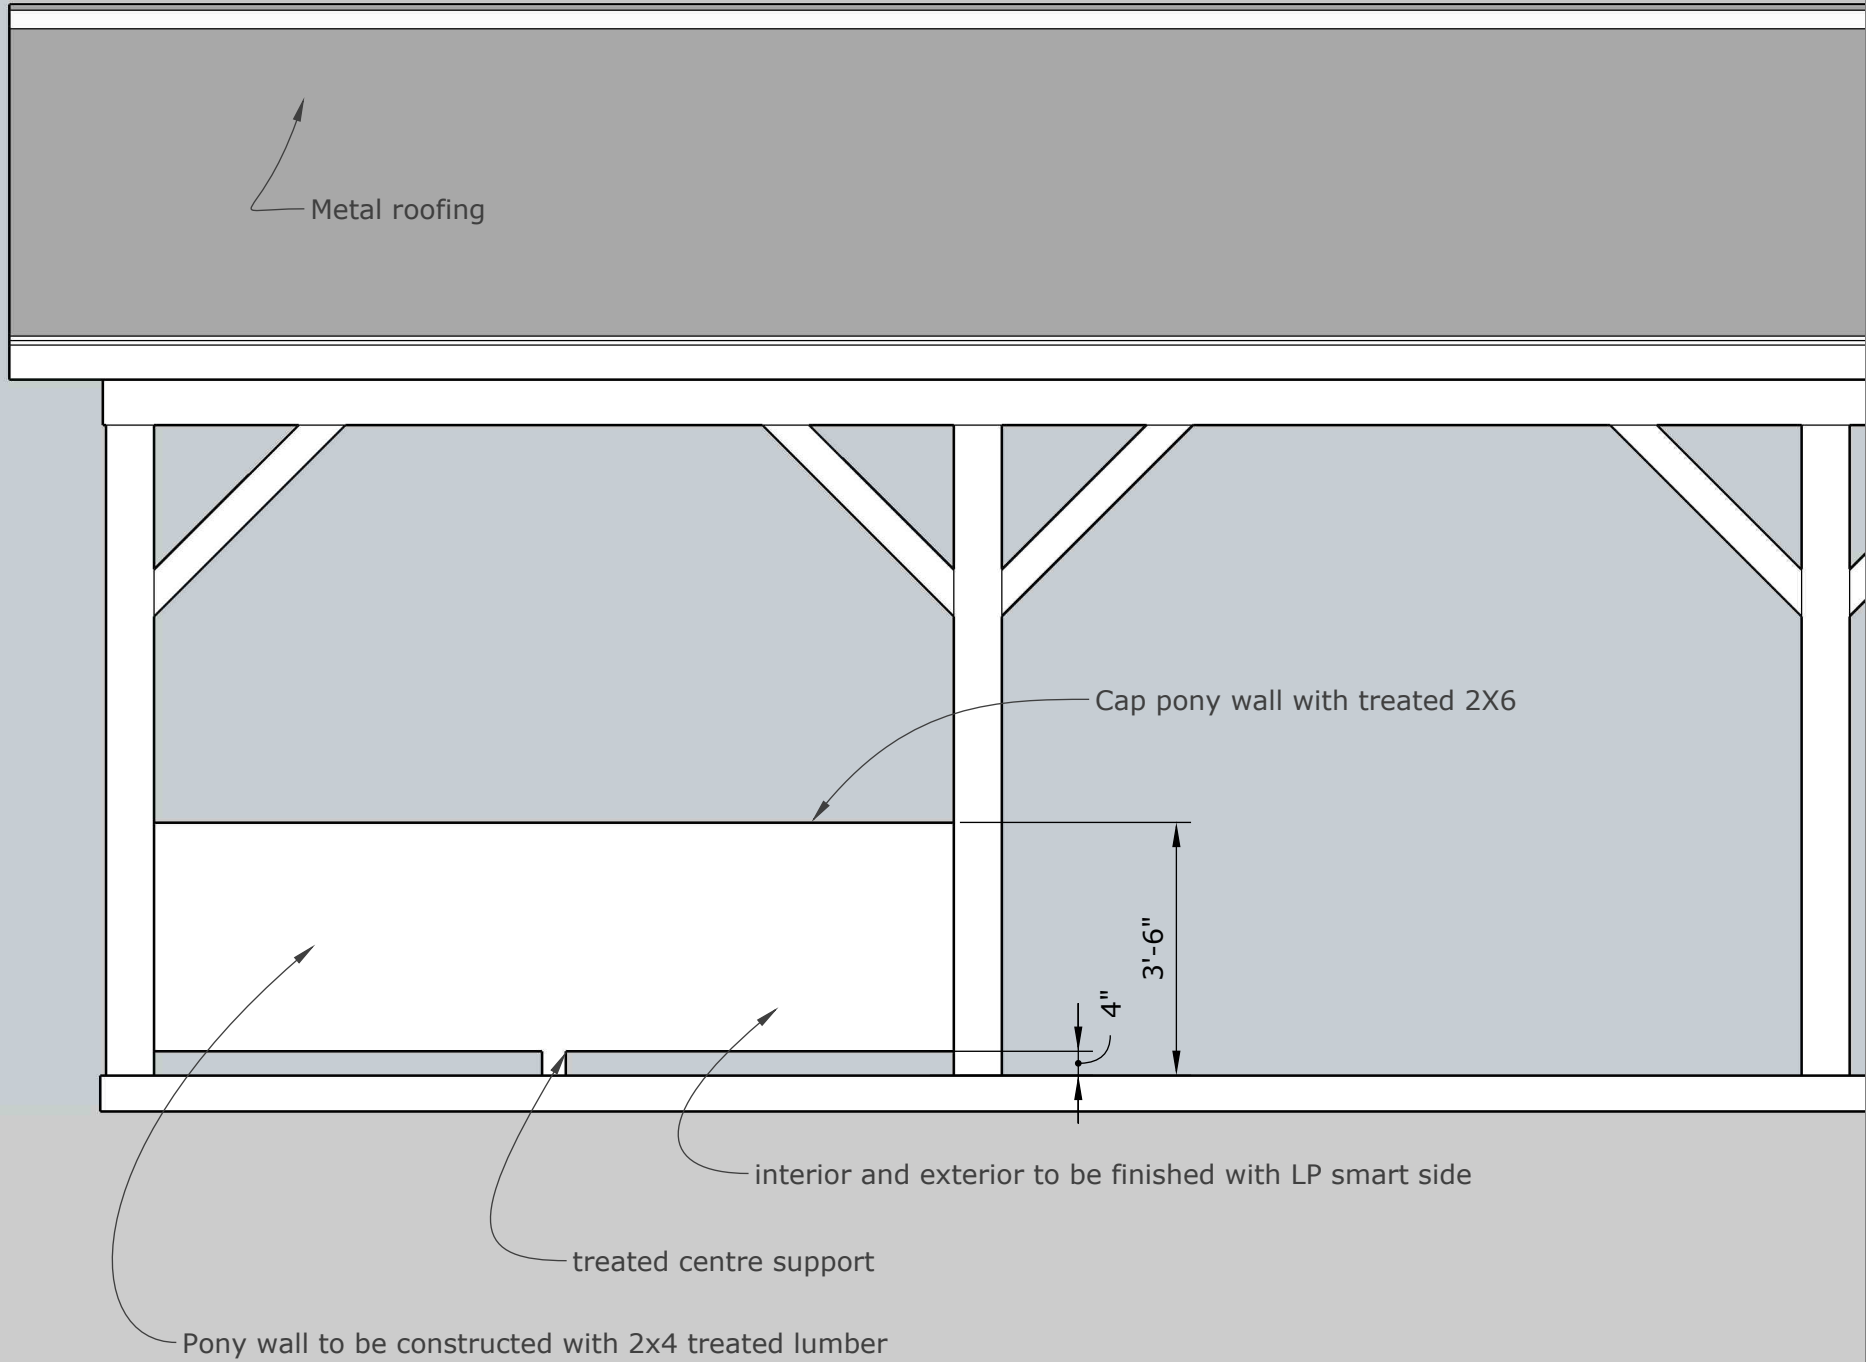

Strapping Spaced @ 24" oc for metal roofing

